



PLAN ELEVATION  
NOT TO SCALE

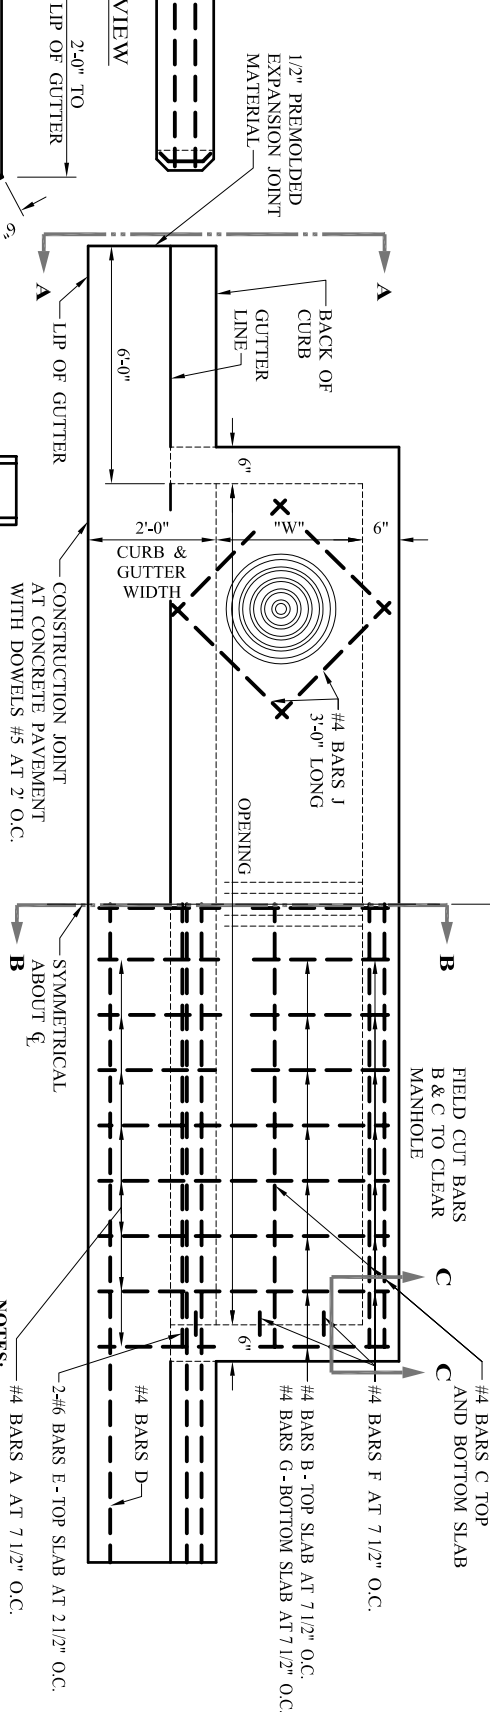


PLAN  
NOT TO SCALE

- NOTES:
- #4 BARS A AT 7 1/2" O.C.
  - 2-#6 BARS E - TOP SLAB AT 2 1/2" O.C.
  - #4 BARS D
  - #4 BARS B - TOP SLAB AT 7 1/2" O.C.
  - #4 BARS G - BOTTOM SLAB AT 7 1/2" O.C.
  - #4 BARS F AT 7 1/2" O.C.
  - #4 BARS C TOP AND BOTTOM SLAB
  - FIELD CUT BARS B & C TO CLEAR MANHOLE
- LOCATION OF MANHOLE OPENING TO BE AT OUTFALL END, UNLESS OTHERWISE DIRECTED BY THE OWNER.

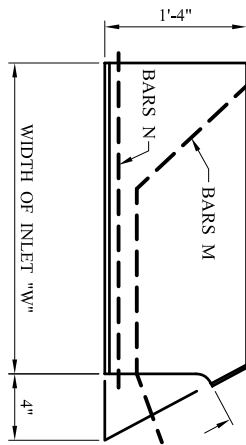

SIDE SECTION

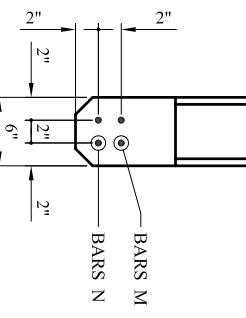

END VIEW

TRANSVERSE BEAM DETAIL  
(FOR USE WITH 15' & 20' INLETS)  
NOT TO SCALE

**CITY OF SAN ANGELO**

**STORM SEWER CURB INLET**

S-AA-1